


MAIN ELEVATION

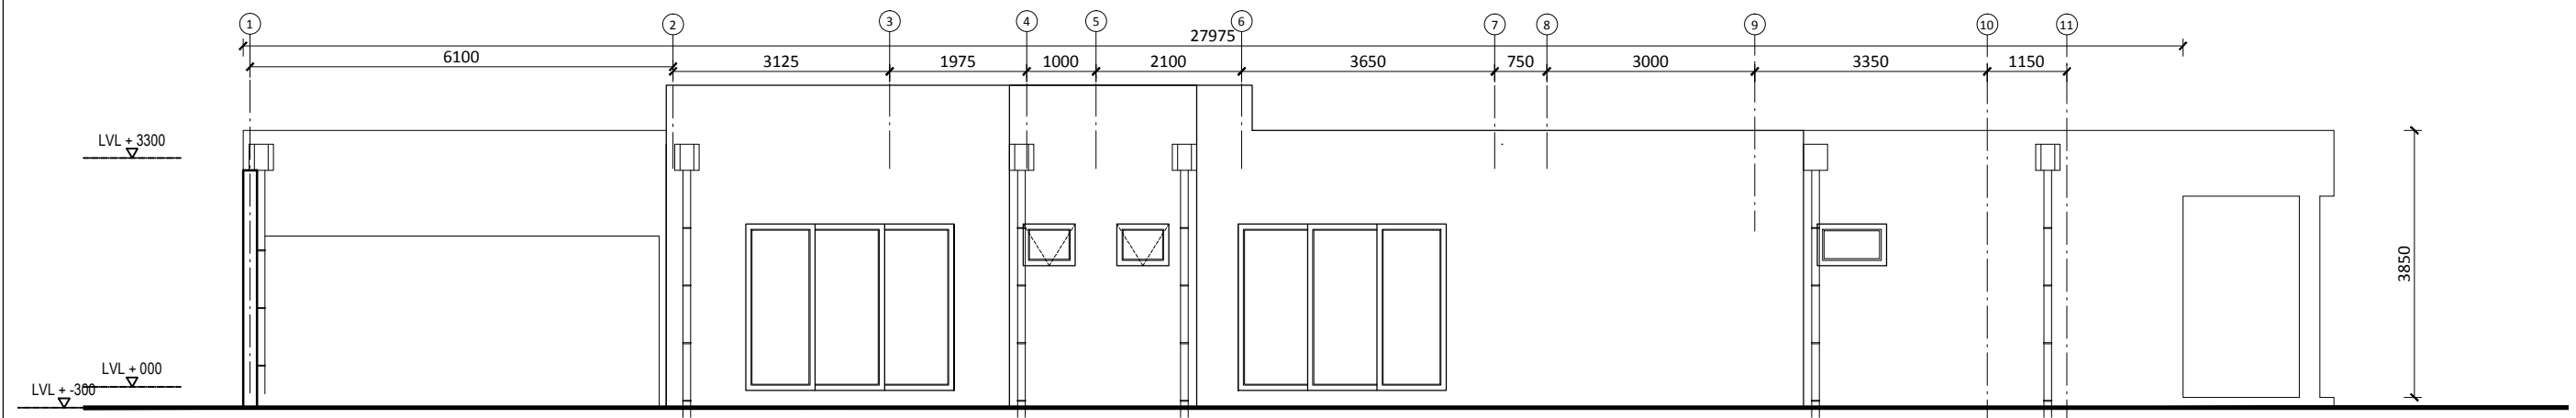

REAR ELEVATION

ONE ARCH LTD
 by DJIBRAAN HOSSEN
 BDes (Arch), M (Arch) THE UNIVERSITY OF SYDNEY
 REGISTERED ARCHITECT NUMBER 196
 Tel: +230 257 8987
 e-mail: djibraan@one-arch.com
 website: www.djibraanhossen.com
All dimensions and levels are to be checked on site prior to the commencement of work. Figured dimensions are to be taken in preference to scaling. Discrepancies are to be reported to the designer for clarification prior to commencement. All drawings are to be read in conjunction with the specification and consultant documents.
 10mm interval scale bar for archiving

No.	Revision	Date
R1	Wall revised	07.05.18
R2	Dog house added	23.05.18
R3	Revised as per floor plan	25.05.18
R4	General revision	13.06.18
amendments		

ROCK VIEW LTD <small>client</small> ROCK VIEW <small>project details</small>	DH <small>drawn by</small>	1:100 <small>scale</small>	VILLA 1,2,3,5 & 6_ELEVATIONS - SHEET 1 <small>drawing title</small>
	<small>checked by</small>	20.04.16 <small>job no.</small>	05B <small>drawing no.</small>
	<small>approved by</small>	<small>date</small>	R4 <small>issue</small>
		CONSTRUCTION <small>status</small>	