


SECTION A - A

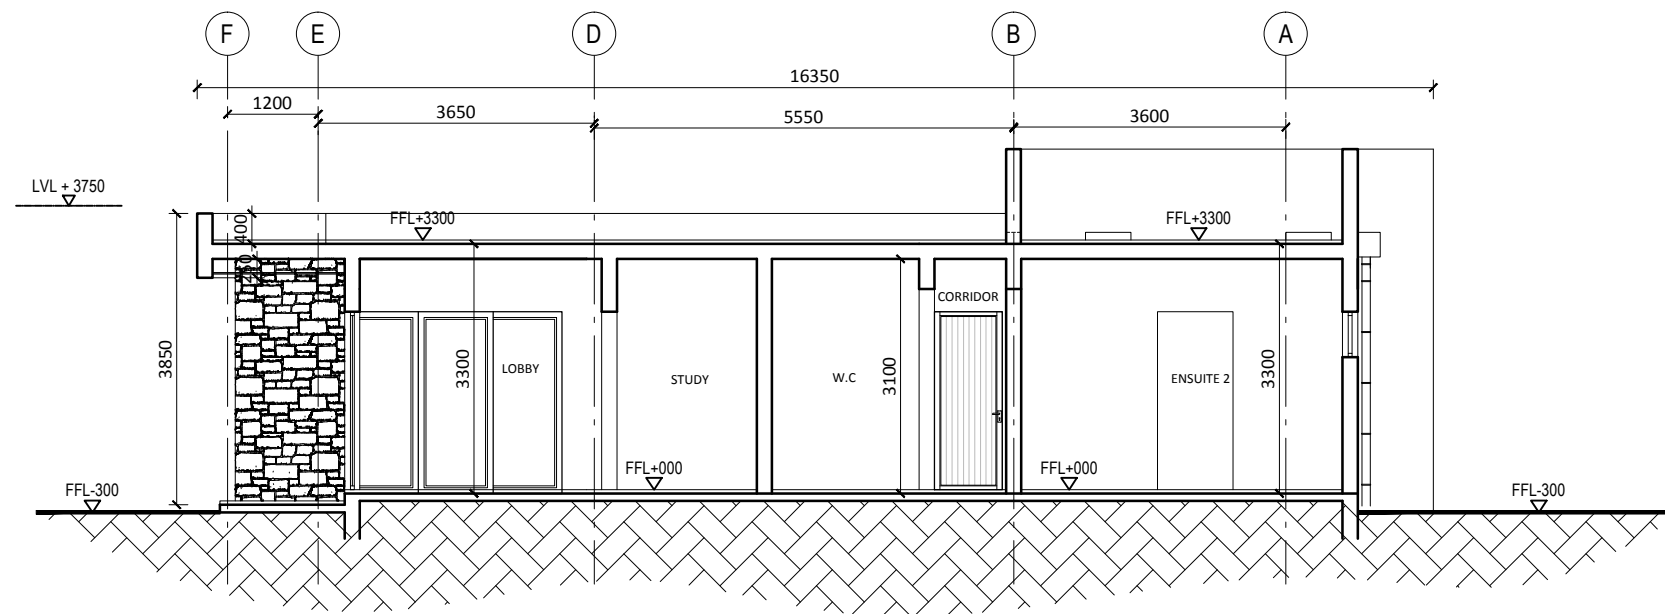

SECTION 1 - 1

ONE ARCH LTD
 by DJIBRAAN HOSSEN
 BDes (Arch), M (Arch) THE UNIVERSITY OF SYDNEY
 REGISTERED ARCHITECT NUMBER 196
 tel: +230 257 8987
 e-mail: djibraan@one-arch.com
 website: www.djibraanhossen.com
 All dimensions and levels are to be checked on site prior to the commencement of work. Figured dimensions are to be taken in preference to scaling. Discrepancies are to be reported to the designer for clarification prior to commencement. All drawings are to be read in conjunction with the specification and consultant documents.
 10mm interval scale bar for archiving

No.	Revision	Date
R1	Dog house added	23.05.18
R2	General revision	13.06.18
amendments		

ROCK VIEW LTD
 client
 ROCK VIEW
 project details

DH
 drawn by
 checked by
 approved by
 1:100
 scale
 job no.
 20.04.16
 date

VILLA 1,2,3,5 & 6_SECTIONS
 drawing title
04B
 drawing no.
R2
 issue
CONSTRUCTION
 status